

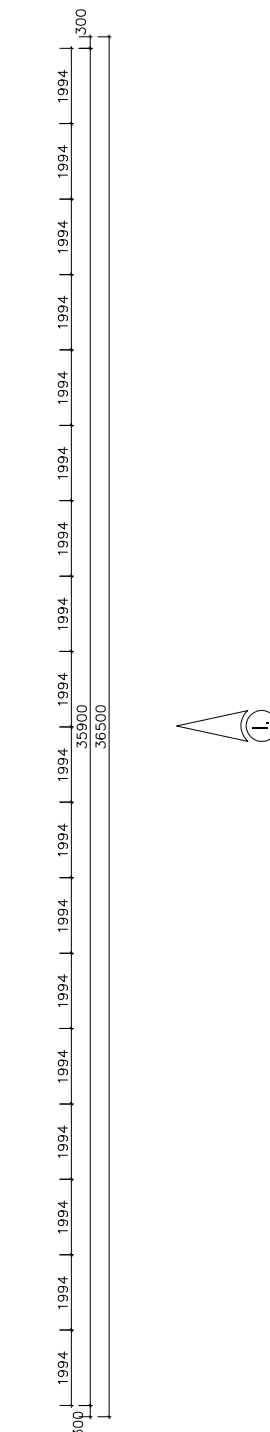
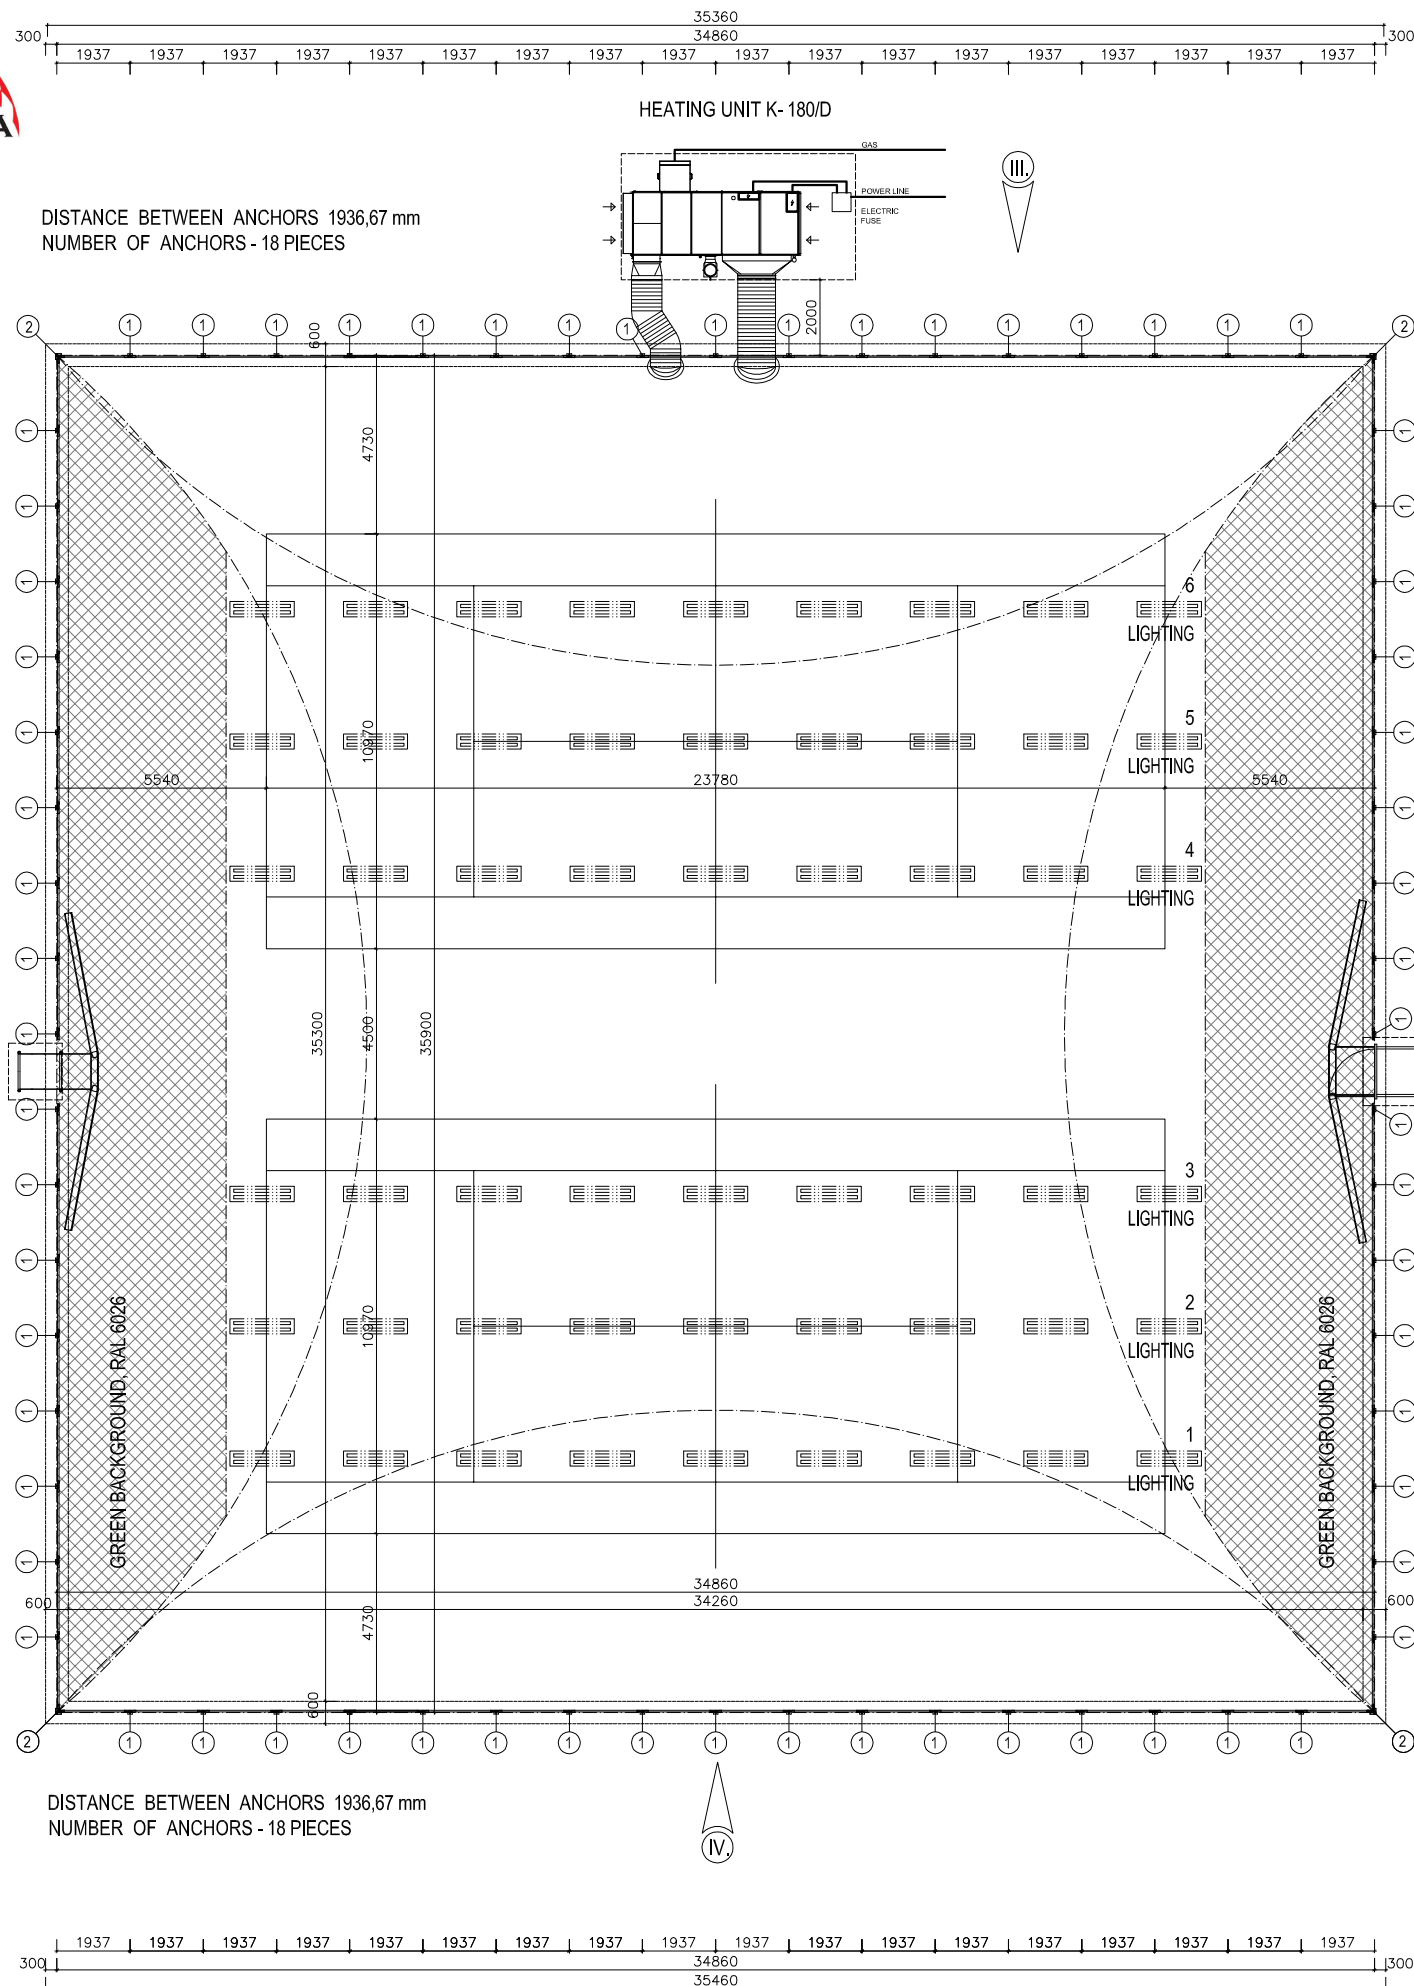



AIR DOME 35,90 x 34,86 x 9,20 m WITH STEEL ROPE NET

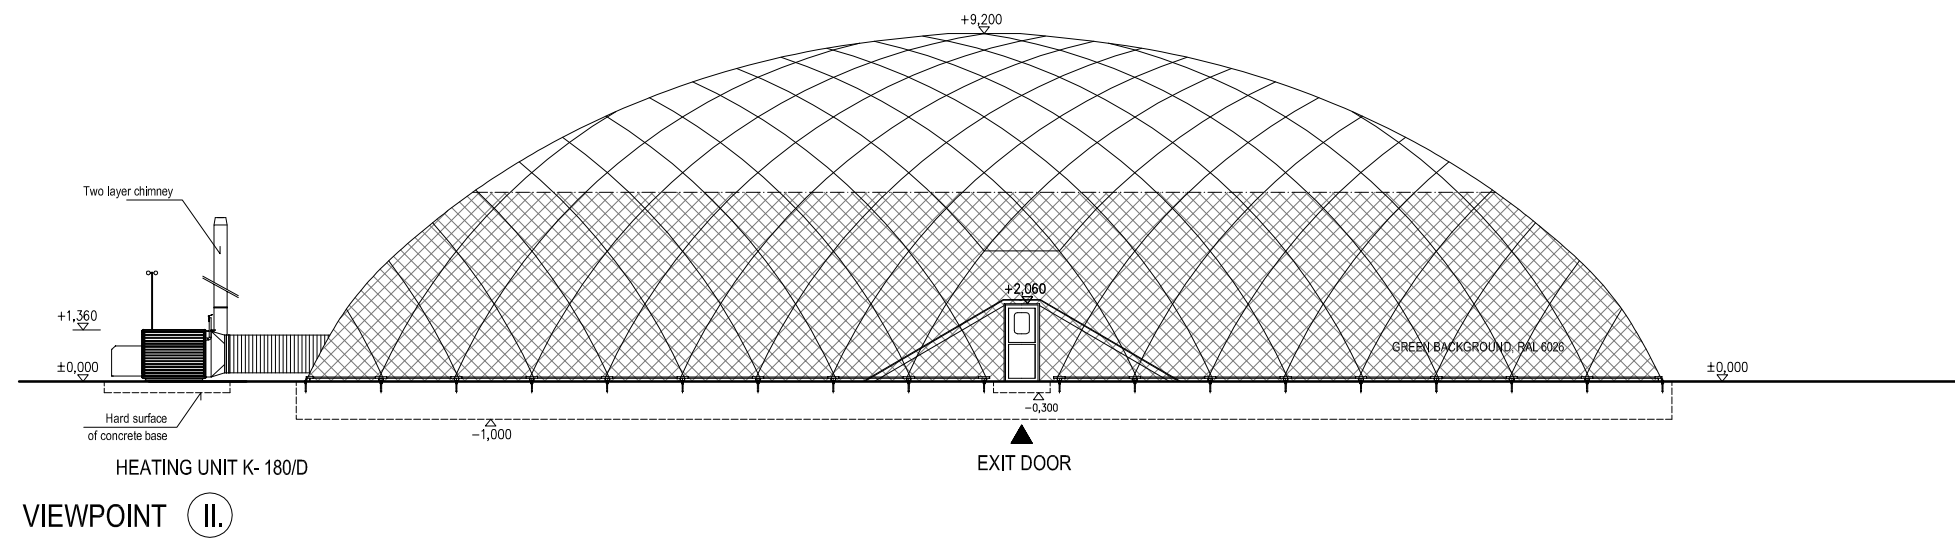


		POLY-SLOVAKIA s.r.o. Rudlovska cesta 6550/53 97401 Banská Bystrica IČO: 36836266	GSM: 00421 903 502 806 Tel./Fax.: 00421 48 413 56 19 Web: www.nafukovaciehaly.sk E-mail: marek@nafukovaciehaly.sk IČ DPH: SK202197949	Investor:
Date of issue:	01 / 2018			
Designer:	Ing. Jozef Majer	Scale:	1:200	
Drawing:	Air dome 35,90 x 34,86 x 9,20 m Plan view	Phase:	Conceptual design	
		Drawing No:	001	
		Project No:		
This drawing is a property of POLY SLOVAKIA s.r.o. and any reproduction is forbidden according to the law				

AIR DOME 35,90 x 34,86 x 9,20 m WITH STEEL ROPE NET

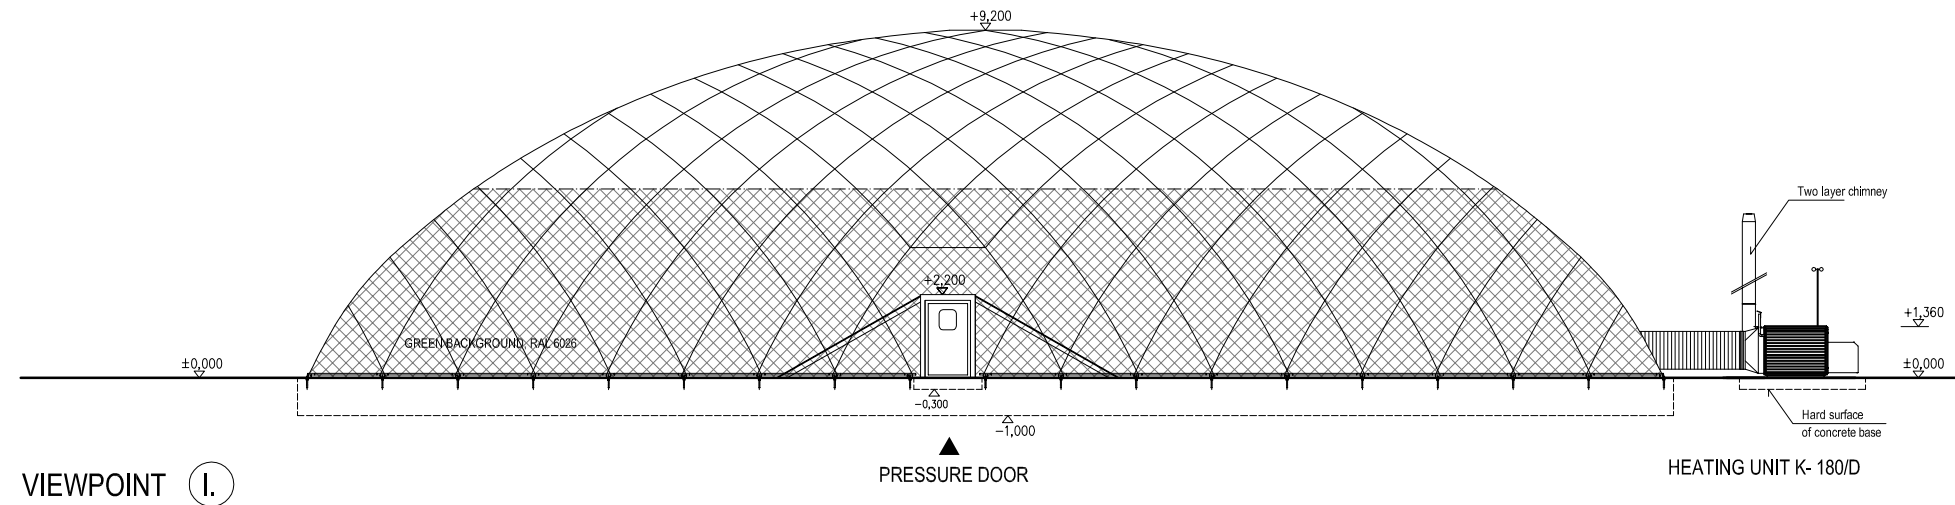


		POLY-SLOVAKIA s.r.o. Rudlovska cesta 6550/53 97401 Banská Bystrica IČO: 36636266	GSM: 00421 903 502 806 Tel./Fax.: 00421 48 413 56 19 Web: www.nafukovaciehaly.sk E-mail: marek@nafukovaciehaly.sk IČ DPH: SK202197949	Investor:
Date of issue:	01 / 2018			
Designer:	Ing. Jozef Majer	Scale:	1:200	
Drawing:	Air dome 35,90 x 34,86 x 9,20 m Front view, Back view	Phase:	Conceptual design	
		Drawing No:	002	
		Project No:		
This drawing is a property of POLY SLOVAKIA s.r.o. and any reproduction is forbidden according to the law				


AIR DOME 35,90 x 34,86 x 9,20 m WITH STEEL ROPE NET

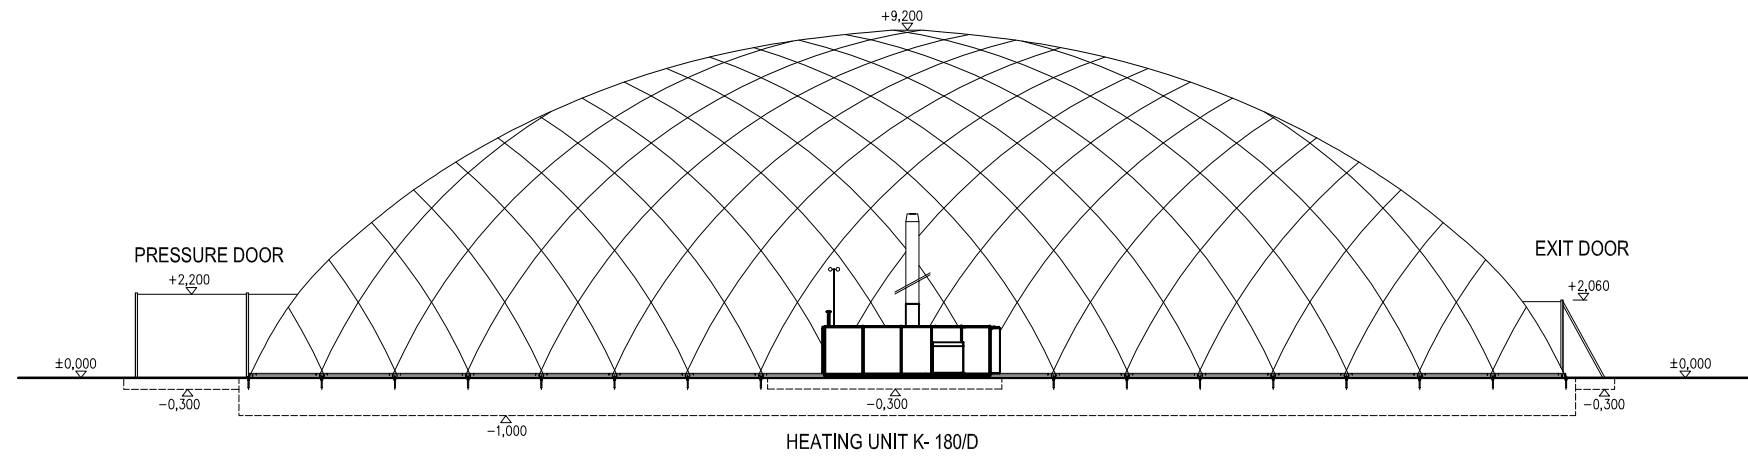


VIEWPOINT III.

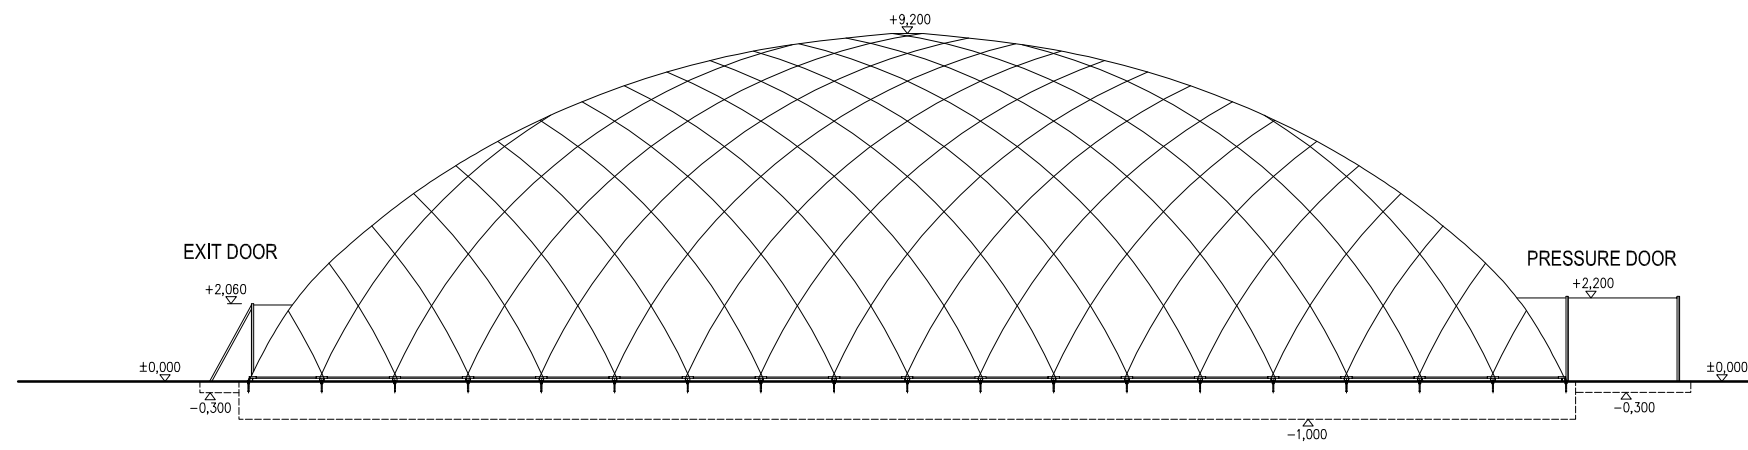


VIEWPOINT IV.

	POLY-SLOVAKIA s.r.o. Rudlovska cesta 6550/53 97401 Banská Bystrica IČO: 36836266	GSM: 00421 903 522 806 Tel./Fax.: 00421 48 413 56 19 Web: www.nafukovaciehaly.sk E-mail: marek@nafukovaciehaly.sk IČ DPH: SK202197949	Investor:
			Date of issue: 01 / 2018
Designer: Ing. Jozef Majer	Scale: 1:200	Phase: Conceptual design	
Drawing: Air dome 35,90 x 34,86 x 9,20 m Left view, Right view	Drawing No: 003	Project No:	
This drawing is a property of POLY SLOVAKIA s.r.o. and any reproduction is forbidden according to the law			


AIR DOME 35,90 x 34,86 x 9,20 m WITH STEEL ROPE NET

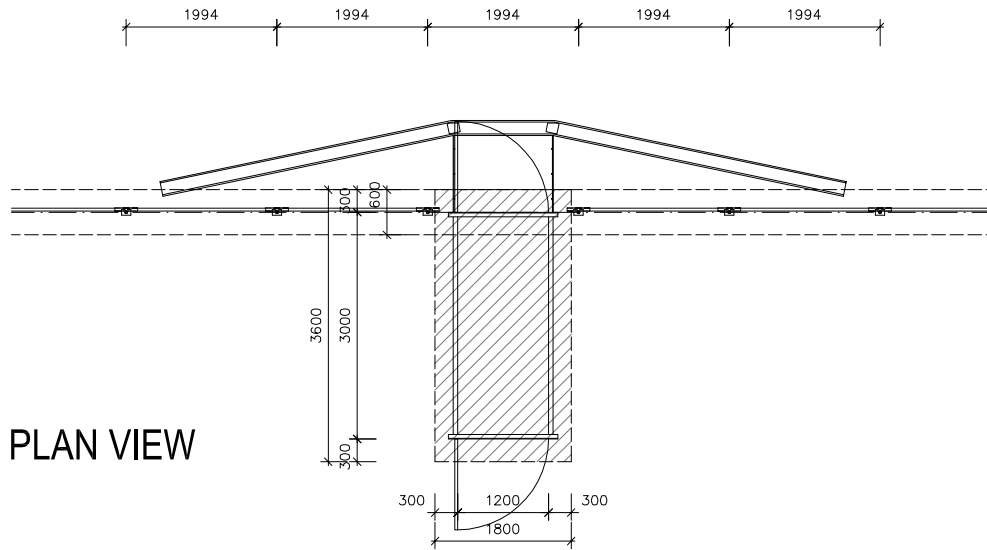


PLAN VIEW

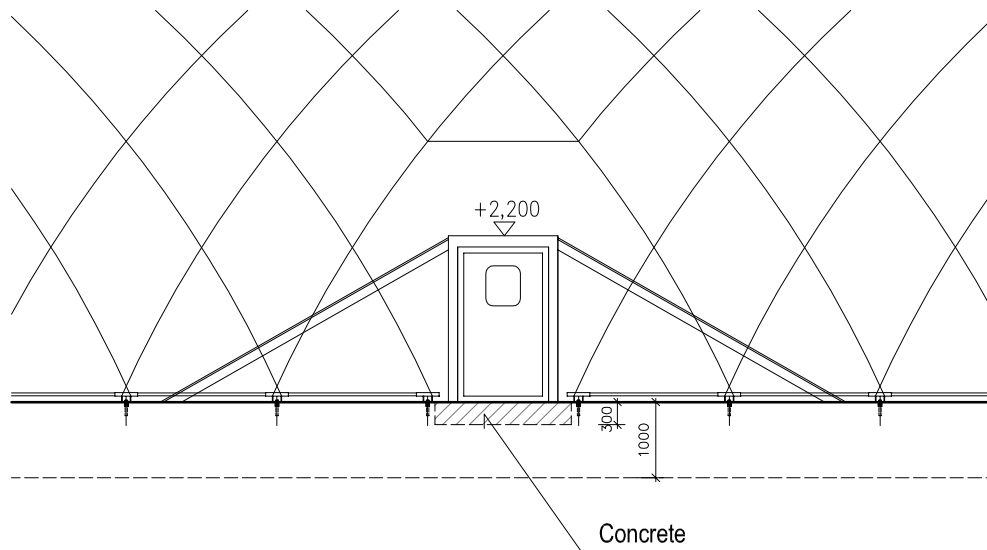


LATERAL VIEW

		POLY-SLOVAKIA s.r.o. Rudlovska cesta 6550/53 97401 Banská Bystrica IČO: 36636266	GSM: 00421 903 502 806 Tel./Fax.: 00421 48 413 56 19 Web: www.nafukovaciehaly.sk E-mail: marek@nafukovaciehaly.sk IČ DPH: SK2021979949	Investor
Date of issue	01 / 2018			
Designer	Ing. Jozef Majer	Scale	1:100	
Drawing	Air dome 35,90 x 34,86 x 9,20 m Concrete base for pressure door	Phase	Conceptual design	
		Drawing No:	004	
		Project No:		
This drawing is a property of POLY SLOVAKIA s.r.o. and any reproduction is forbidden according to the law				


AIR DOME 35,90 x 34,86 x 9,20 m WITH STEEL ROPE NET

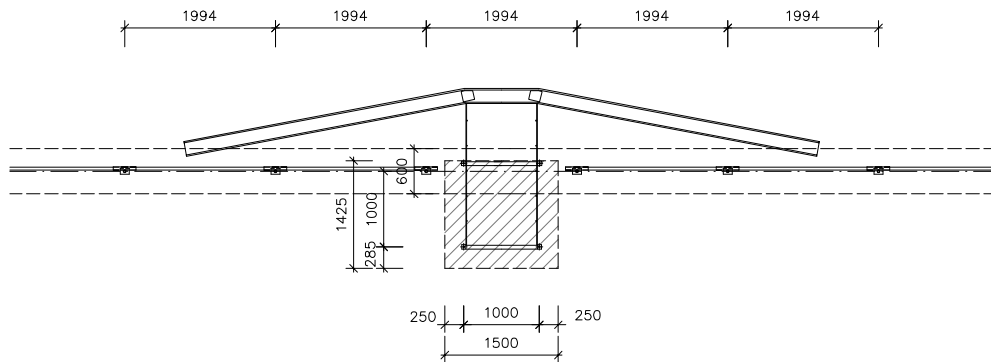


PLAN VIEW

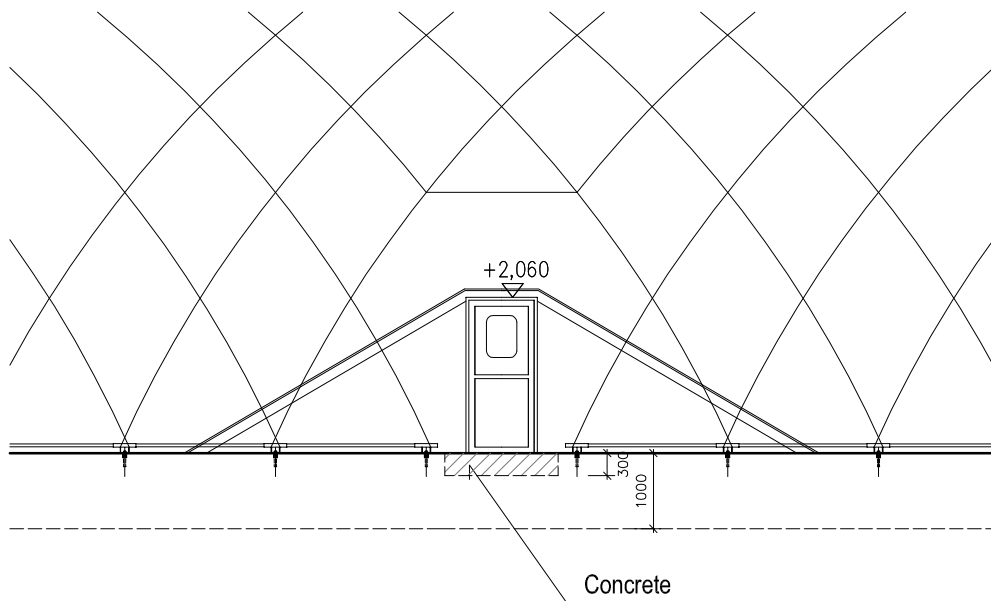


LATERAL VIEW


		POLY-SLOVAKIA s.r.o. Rudlovska cesta 6550/53 97401 Banská Bystrica IČO: 36636266	GSM: 00421 903 502 806 Tel/Fax.: 00421 48 413 56 19 Web: www.nafukovaciehaly.sk E-mail: marek@nafukovaciehaly.sk IČ DPH: SK2021979949	Investor
Date of issue	01 / 2018			
Designer	Ing. Jozef Majer	Scale	1:100	
Drawing	Air dome 35,90 x 34,86 x 9,20 m Concrete base for exit door	Phase	Conceptual design	
		Drawing No:	005	
		Project No:		
This drawing is a property of POLY SLOVAKIA s.r.o. and any reproduction is forbidden according to the law				

AIR DOME 35,90 x 34,86 x 9,20 m WITH STEEL ROPE NET

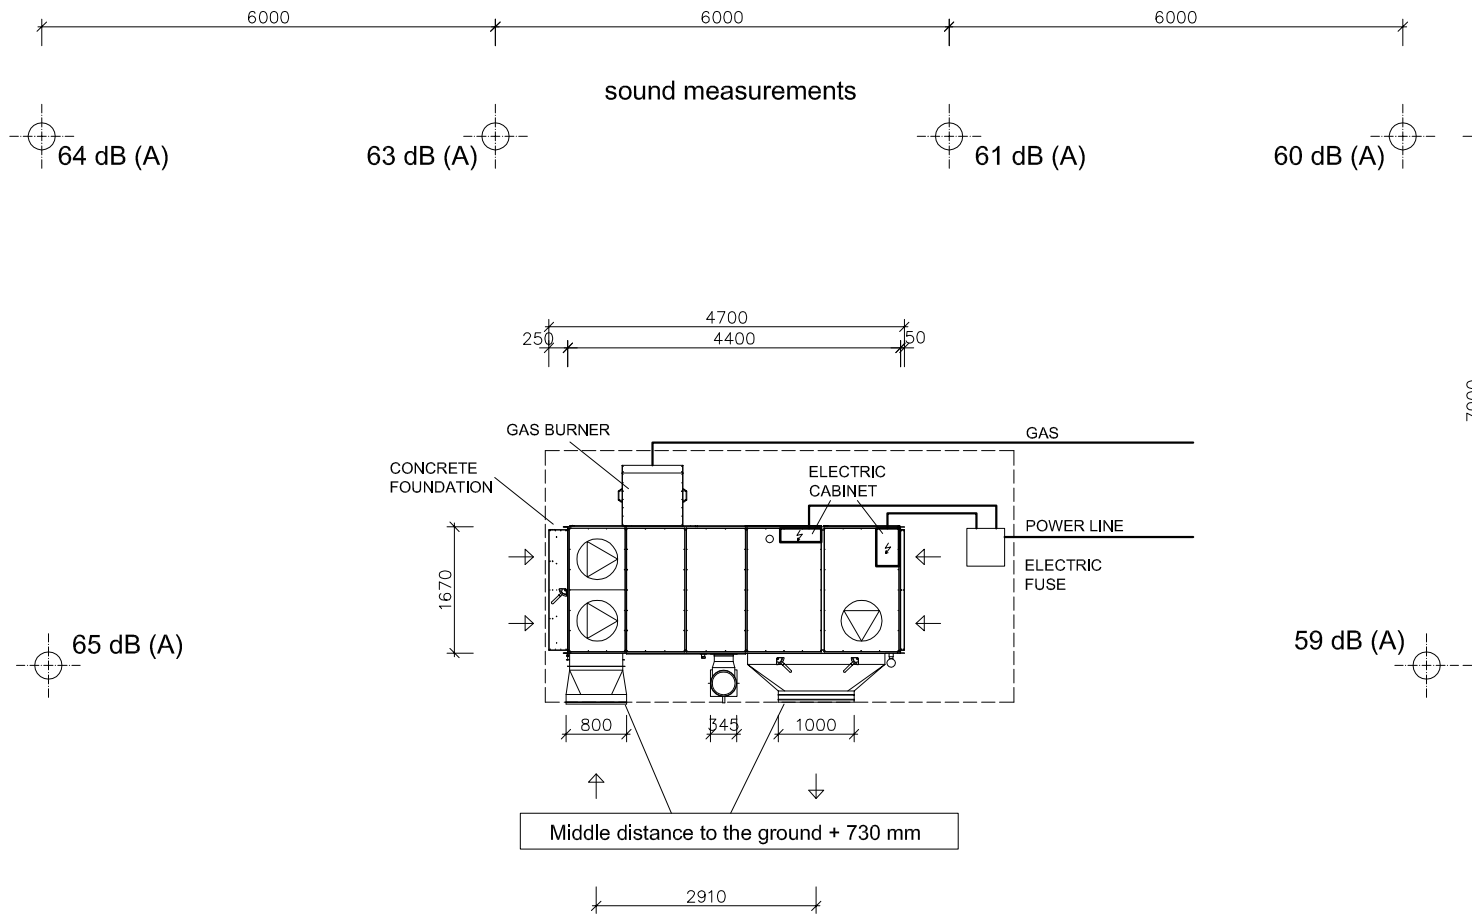


	POLY-SLOVAKIA s.r.o. Rudlovska cesta 6530/53 97401 Banska Bystrica IČO: 36636266	GSM: 00421 903 502 806 Tel./Fax.: 00421 48 413 56 19 Web: www.nafukovadehaly.sk E-mail: marek@nafukovadehaly.sk IČ DPH: SK2021979949	Investor:
	Date of issue: 01 / 2018		
Designer: Ing. Jozef Majer		Scale: 1:100	
Drawing: Air dome 35,90 x 34,86 x 9,20 m Heating unit K-180/D		Phase: Conceptual design	
		Drawing No: 006	
		Project No:	
This drawing is a property of POLY SLOVAKIA s.r.o. and any reproduction is forbidden according to the law			


AIR DOME 35,90 x 34,86 x 9,20 m WITH STEEL ROPE NET

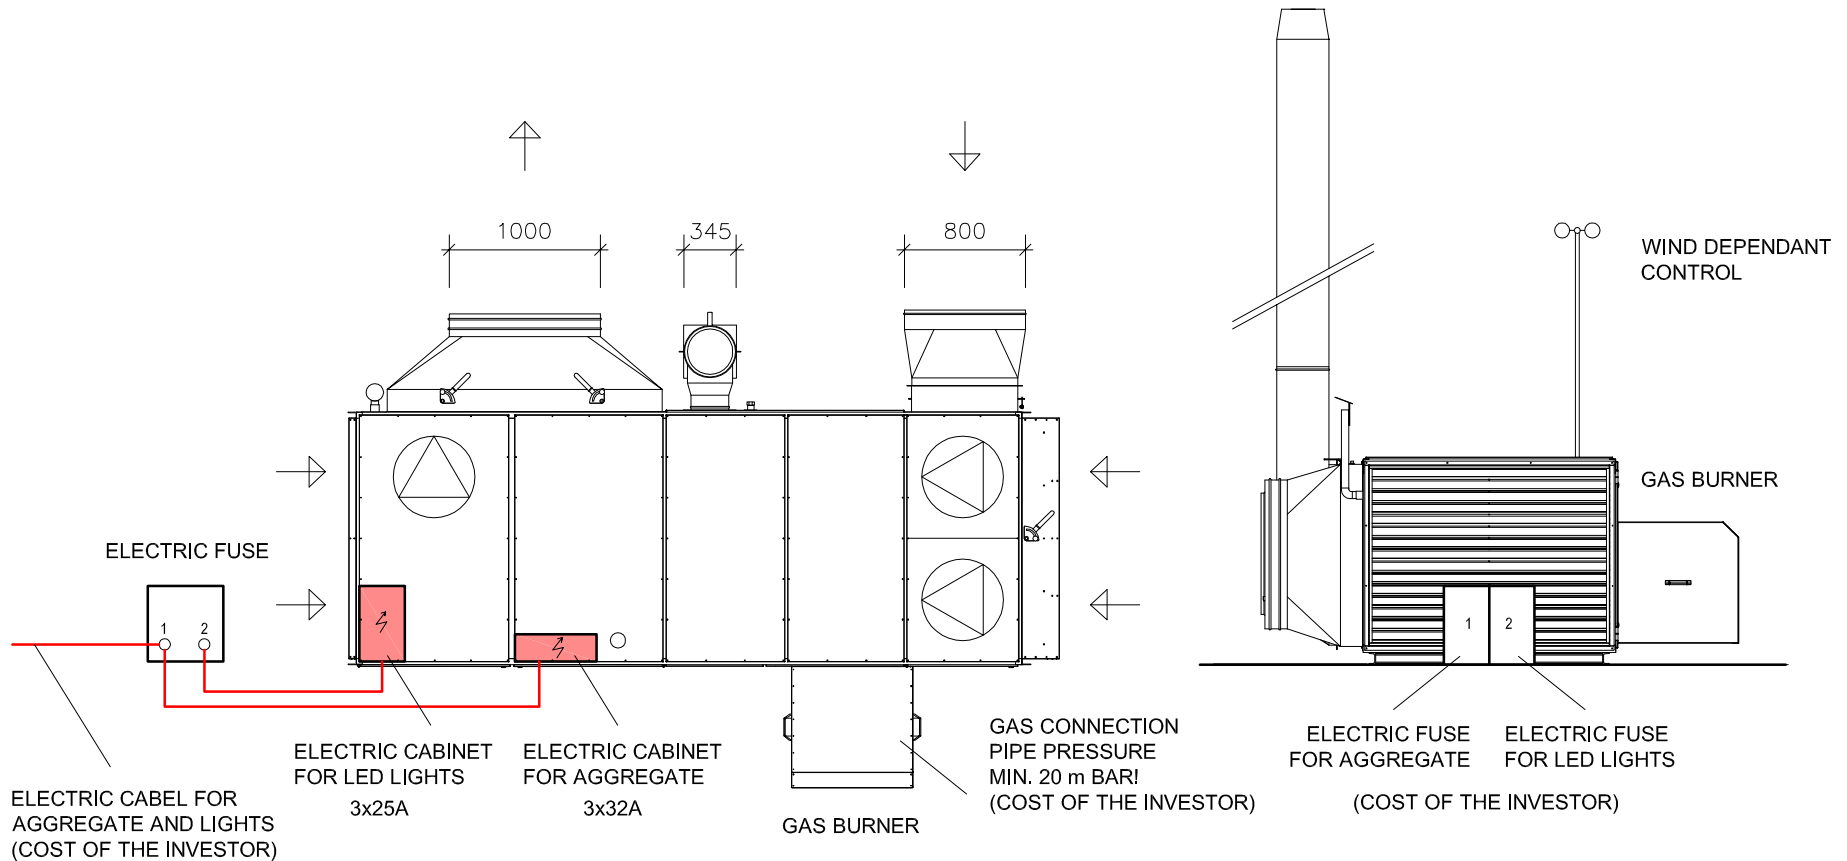


HEATING UNIT K-180/D

		POLY-SLOVAKIA s.r.o. Rudlovska cesta 6530/53 97401 Banská Bystrica IČO: 36636266	GSM: 00421 903 502 806 Tel./Fax.: 00421 48 413 56 19 Web: www.nafukovadehaly.sk E-mail: marek@nafukovadehaly.sk IČ DPH: SK2021979949	Investor
Date of issue	01 / 2018			
Designer	Ing. Jozef Majer	Scale	1:50	
Drawing	Air dome 35,90 x 34,86 x 9,20 m Detail of heating unit K-180/D	Phase	Conceptual design	
		Drawing No:	007	
		Project No:		
This drawing is a property of POLY SLOVAKIA s.r.o. and any reproduction is forbidden according to the law				

AIR DOME 35,90 x 34,86 x 9,20 m WITH STEEL ROPE NET

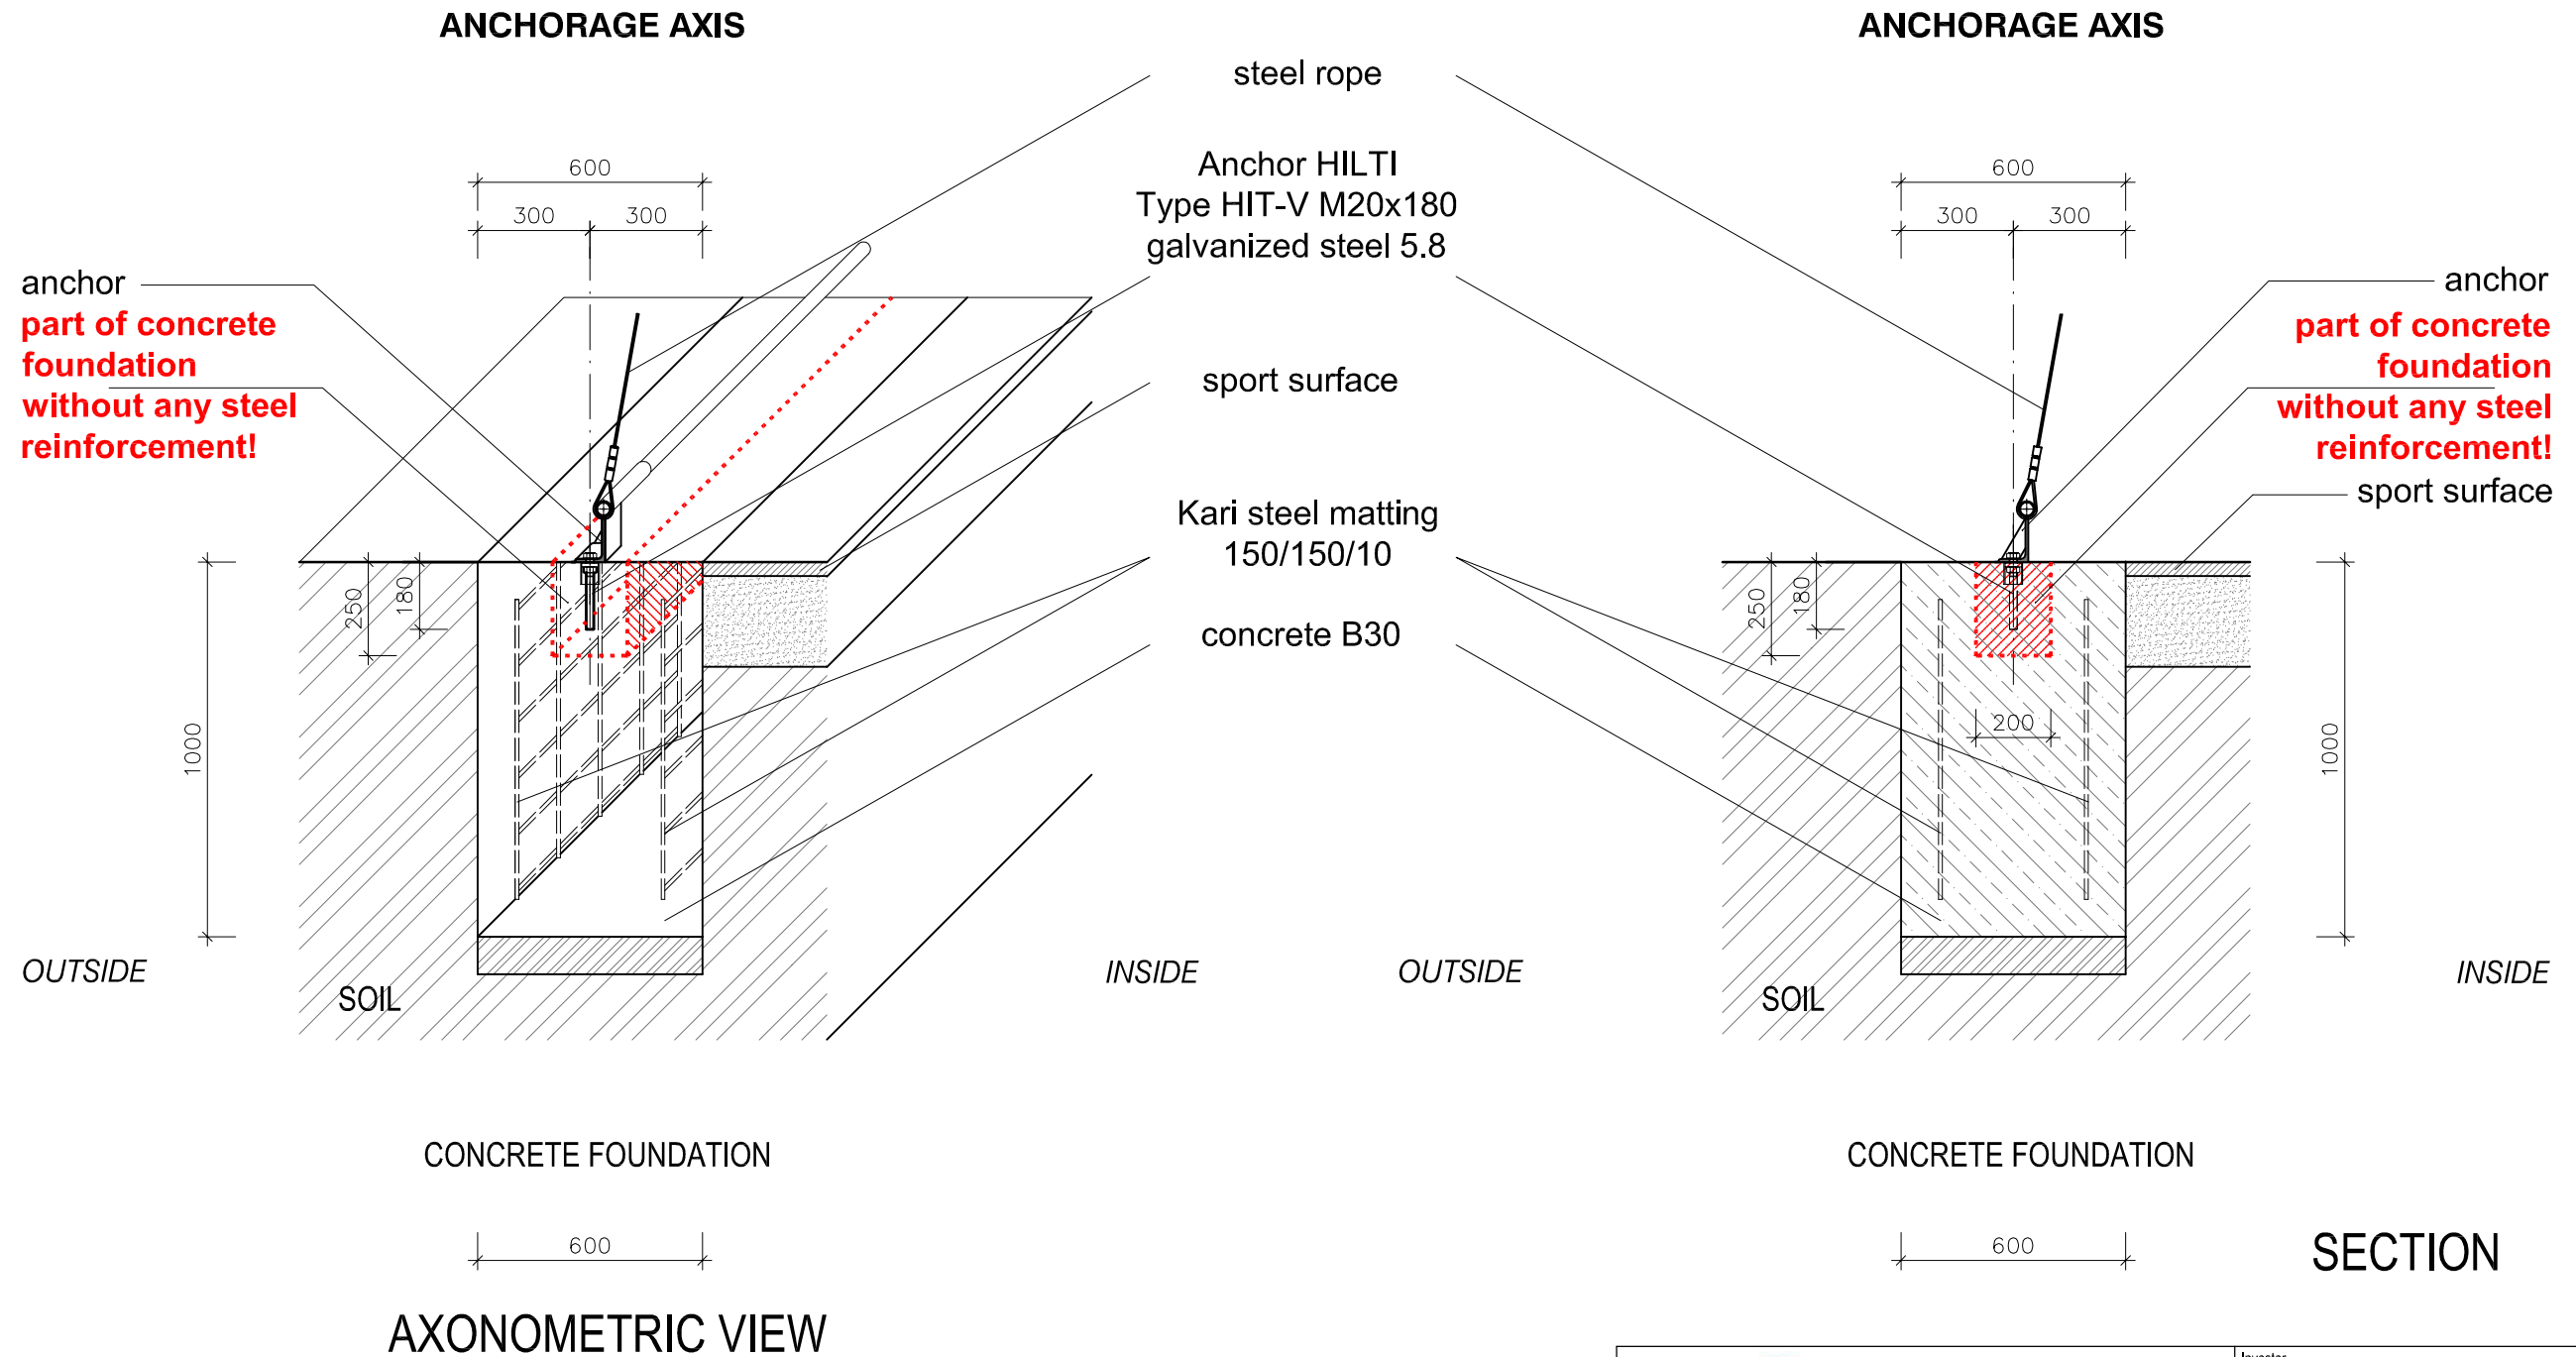


DETAIL OF CHEMICAL ANCHOR FIXED
IN CONCRETE FOUNDATION

		POLY-SLOVAKIA s.r.o. Rudlovska cesta 6550/53 97401 Banská Bystrica IČO: 36636266	GSM: 00421 903 502 806 Tel./Fax: 00421 48 413 56 19 Web: www.nafukovaciehaly.sk E-mail: manek@grafikovecchaly.sk IČ DPH: SK2021973949	Investor
Date of Issue	01 / 2018			
Designer	Ing. Jozef Majer	Scale	1:20	
Drawing	Air dome 35,90 x 34,86 x 9,20 m Detail of chemical anchor fixed in concrete foundation	Phase	Conceptual design	
		Drawing No:	008	
		Project No:		
This drawing is a property of POLY SLOVAKIA s.r.o. and any reproduction is forbidden according to the law				

AIR DOME 35,90 x 34,86 x 9,20 m WITH STEEL ROPE NET


ANCHORAGE AXIS
35900 x 34860 mm

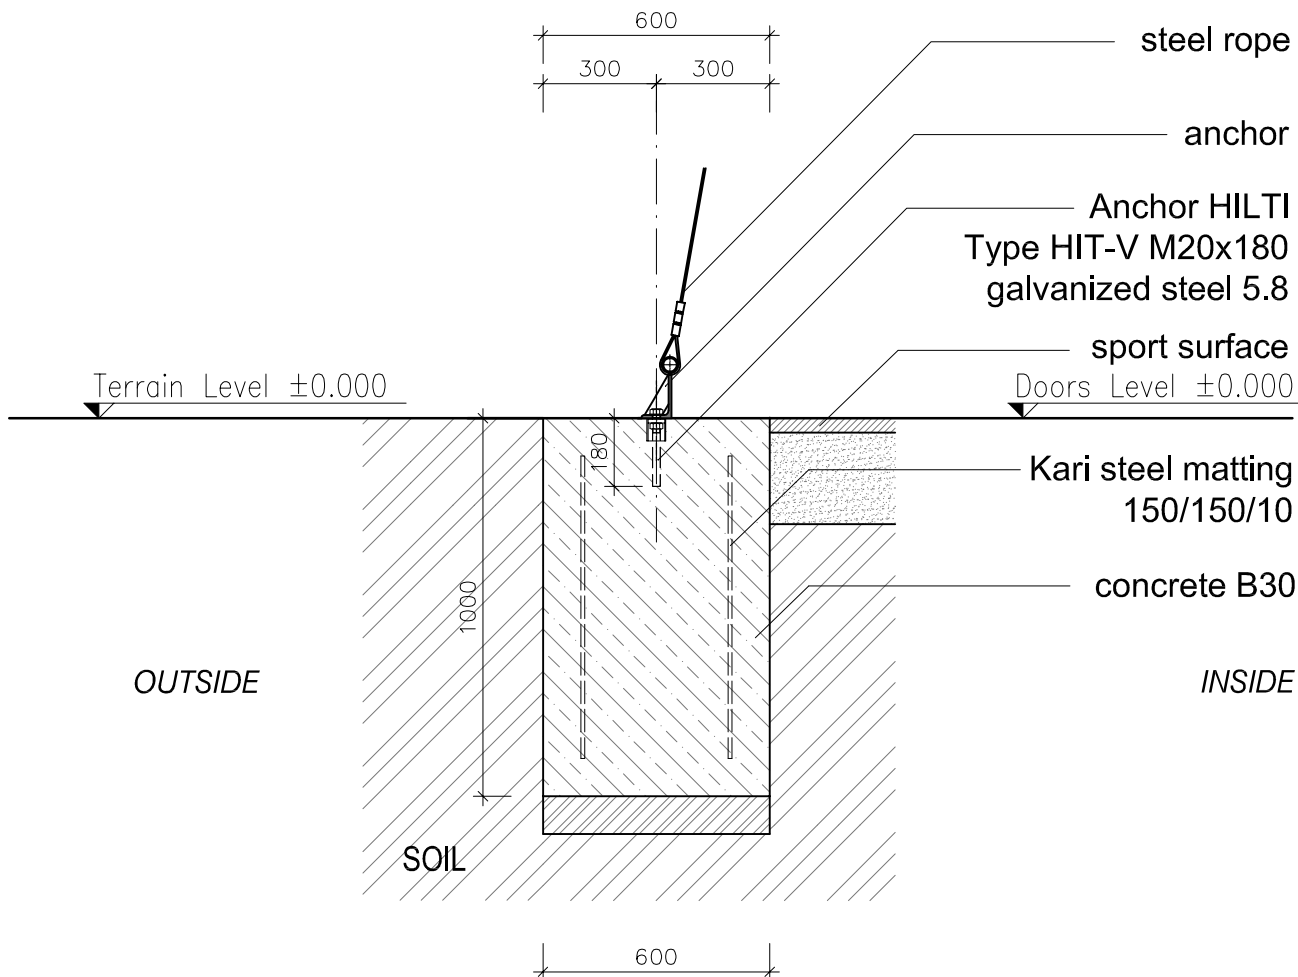



CONCRETE FOUNDATION


**CROSS-SECTION OF TYPICAL ANCHORAGE AND FOUNDATION
(CUSTOMER CARE)**

SCALE 1:20


		POLY-SLOVAKIA s.r.o. Rudlovska cesta 6550/53 97401 Banská Bystrica IČO: 36636266	GSM: 00421 903 502 806 Tel/Fax.: 00421 48 413 56 19 Web: www.nafukovaciehaly.sk E-mail: marek@nafukovaciehaly.sk IČ DPH: SK2021979949	Investor
Date of issue	01 / 2018			
Designer	Ing. Jozef Majer	Scale	1:20	
Drawing	Air dome 35,90 x 34,86 x 9,20 m Cross-section of typical anchorage and foundation	Phase	Conceptual design	
		Drawing No:	009	
		Project No:		
This drawing is a property of POLY SLOVAKIA s.r.o. and any reproduction is forbidden according to the law				

AIR DOME 35,90 x 34,86 x 9,20 m WITH STEEL ROPE NET

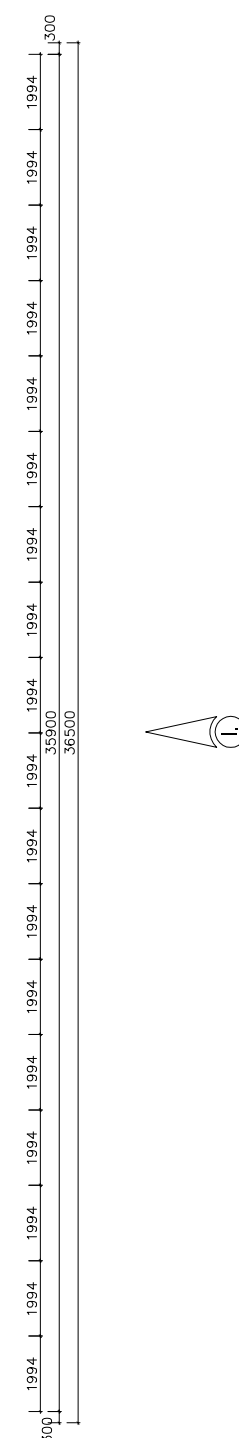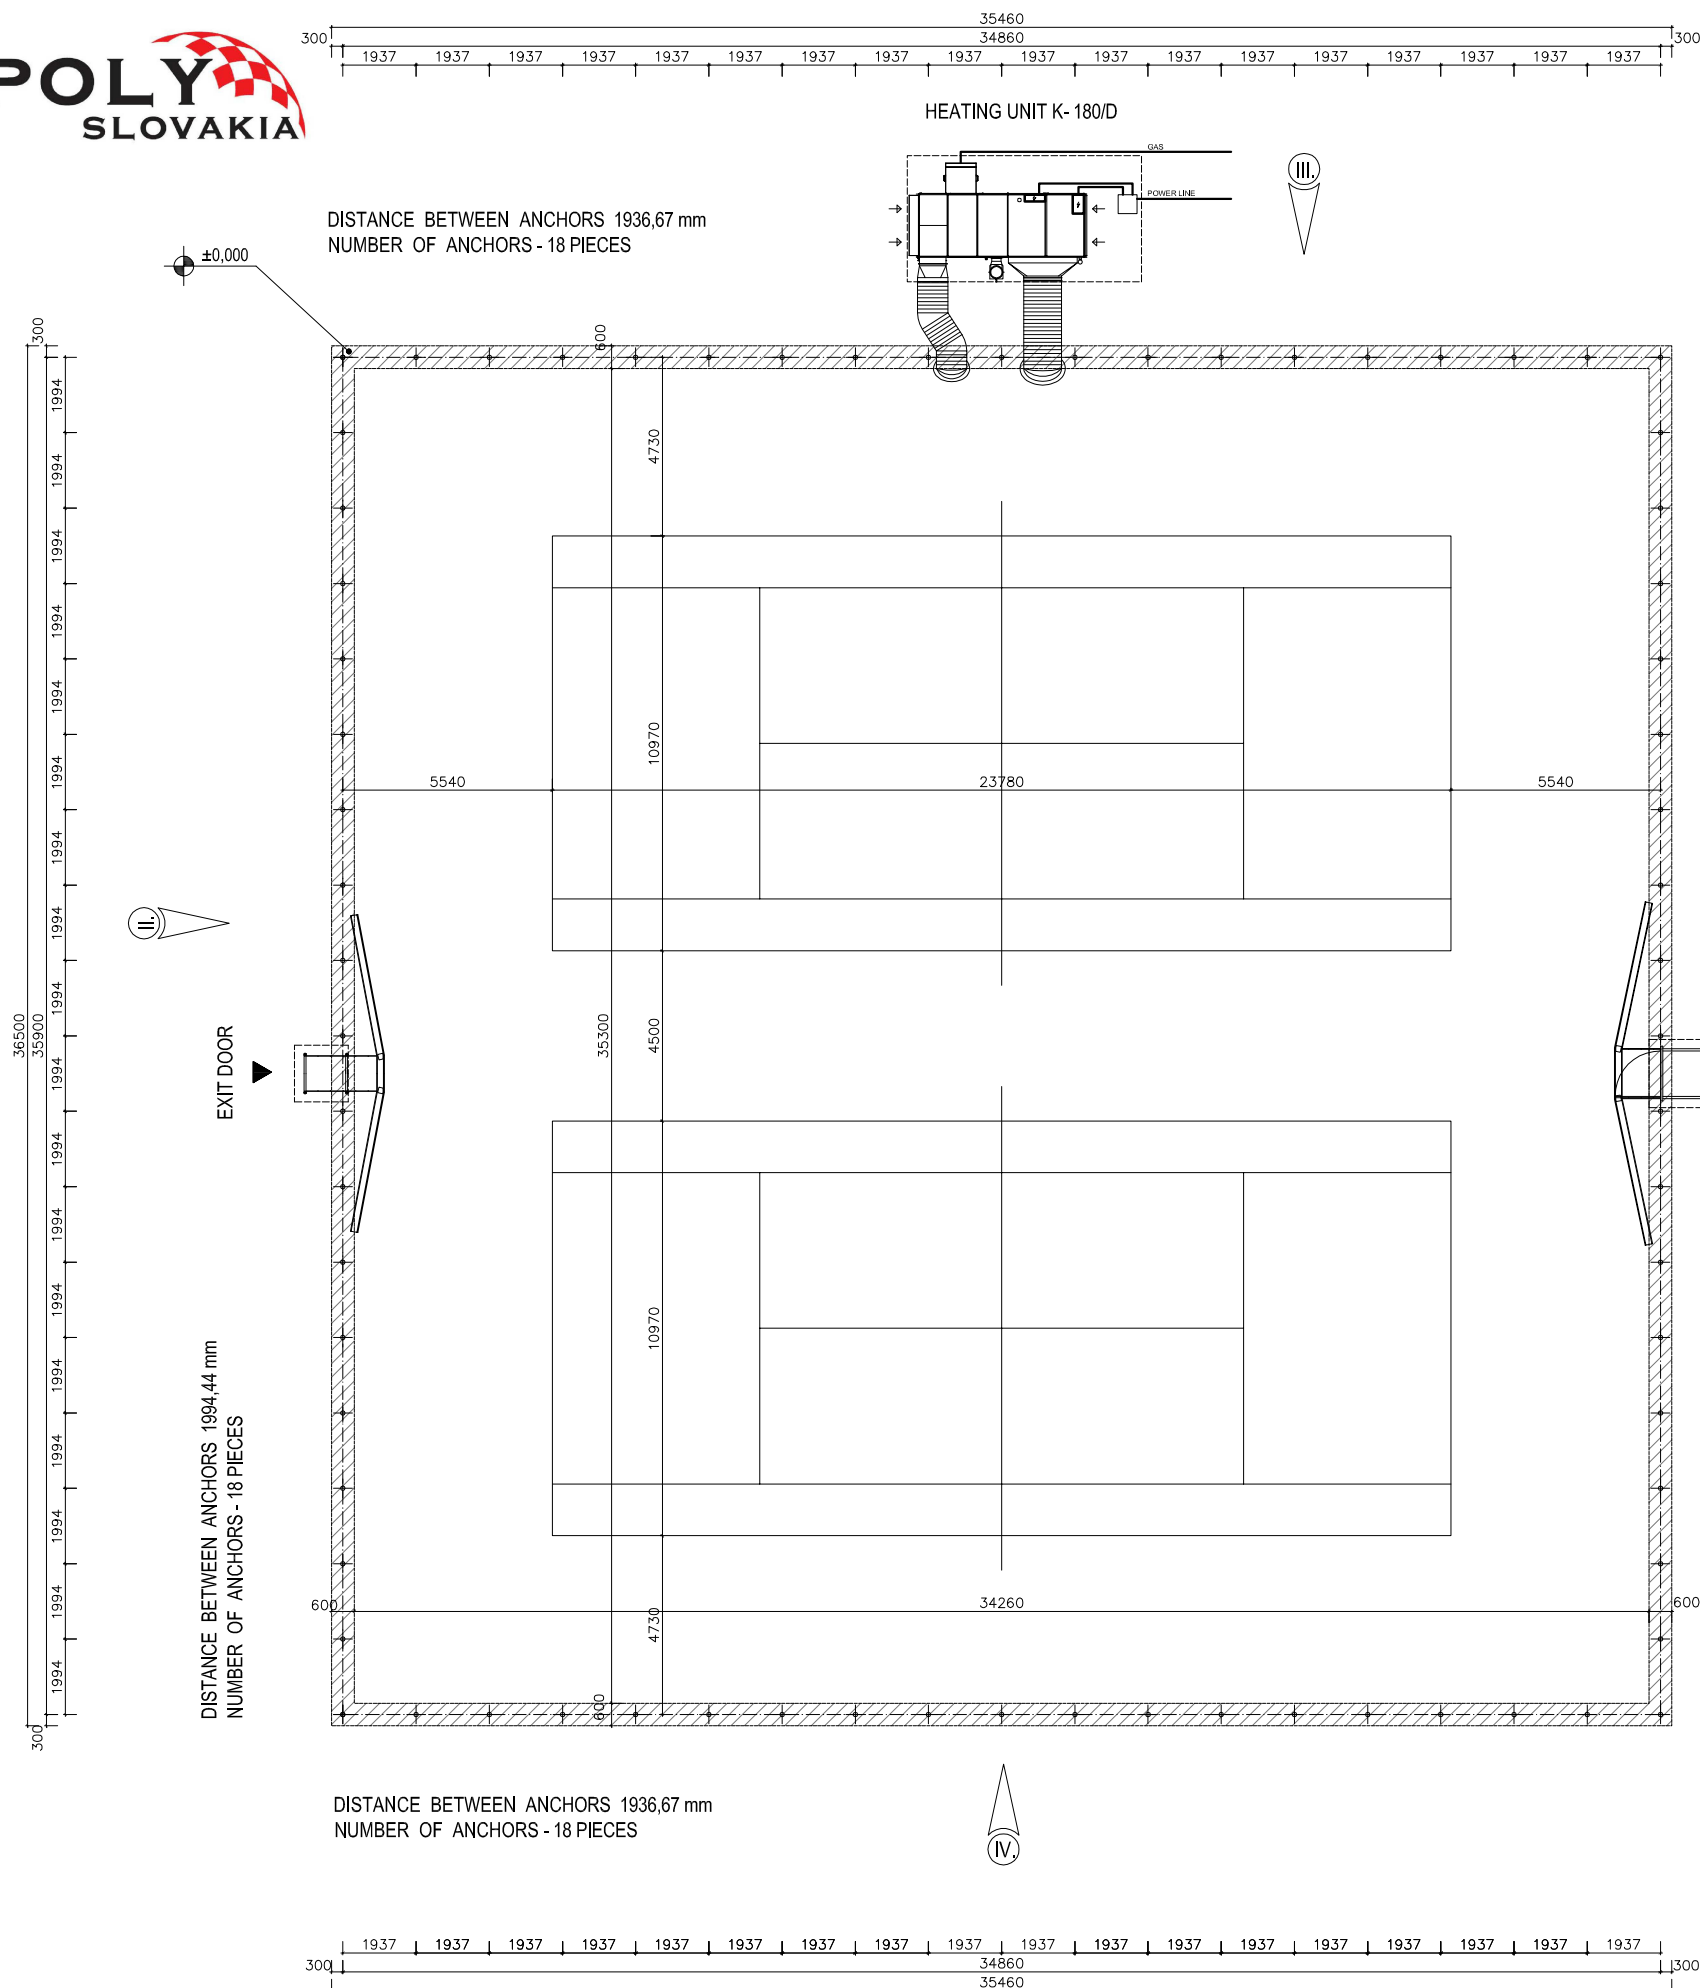


		POLY-SLOVAKIA s.r.o. Rudlovská cesta 6550/53 97401 Banská Bystrica IČO: 36836266	GSM: 00421 903 502 806 Tel./Fax.: 00421 48 413 56 19 Web: www.nafukovaciehaly.sk E-mail: marek@nafukovaciehaly.sk IČ DPH: SK2021979949	Investor:
Date of issue:	01 / 2018			
Designer:	Ing. Jozef Majer	Scale:	1:200	
Drawing:	Air dome 35,90 x 34,86 x 9,20 m Plan view of foundation	Phase:	Conceptual design	
		Drawing No:	010	
		Project No:		
<small>This drawing is a property of POLY SLOVAKIA s.r.o. and any reproduction is forbidden according to the law</small>				

AIR DOME 35,90 x 34,86 x 9,20 m WITH STEEL ROPE NET

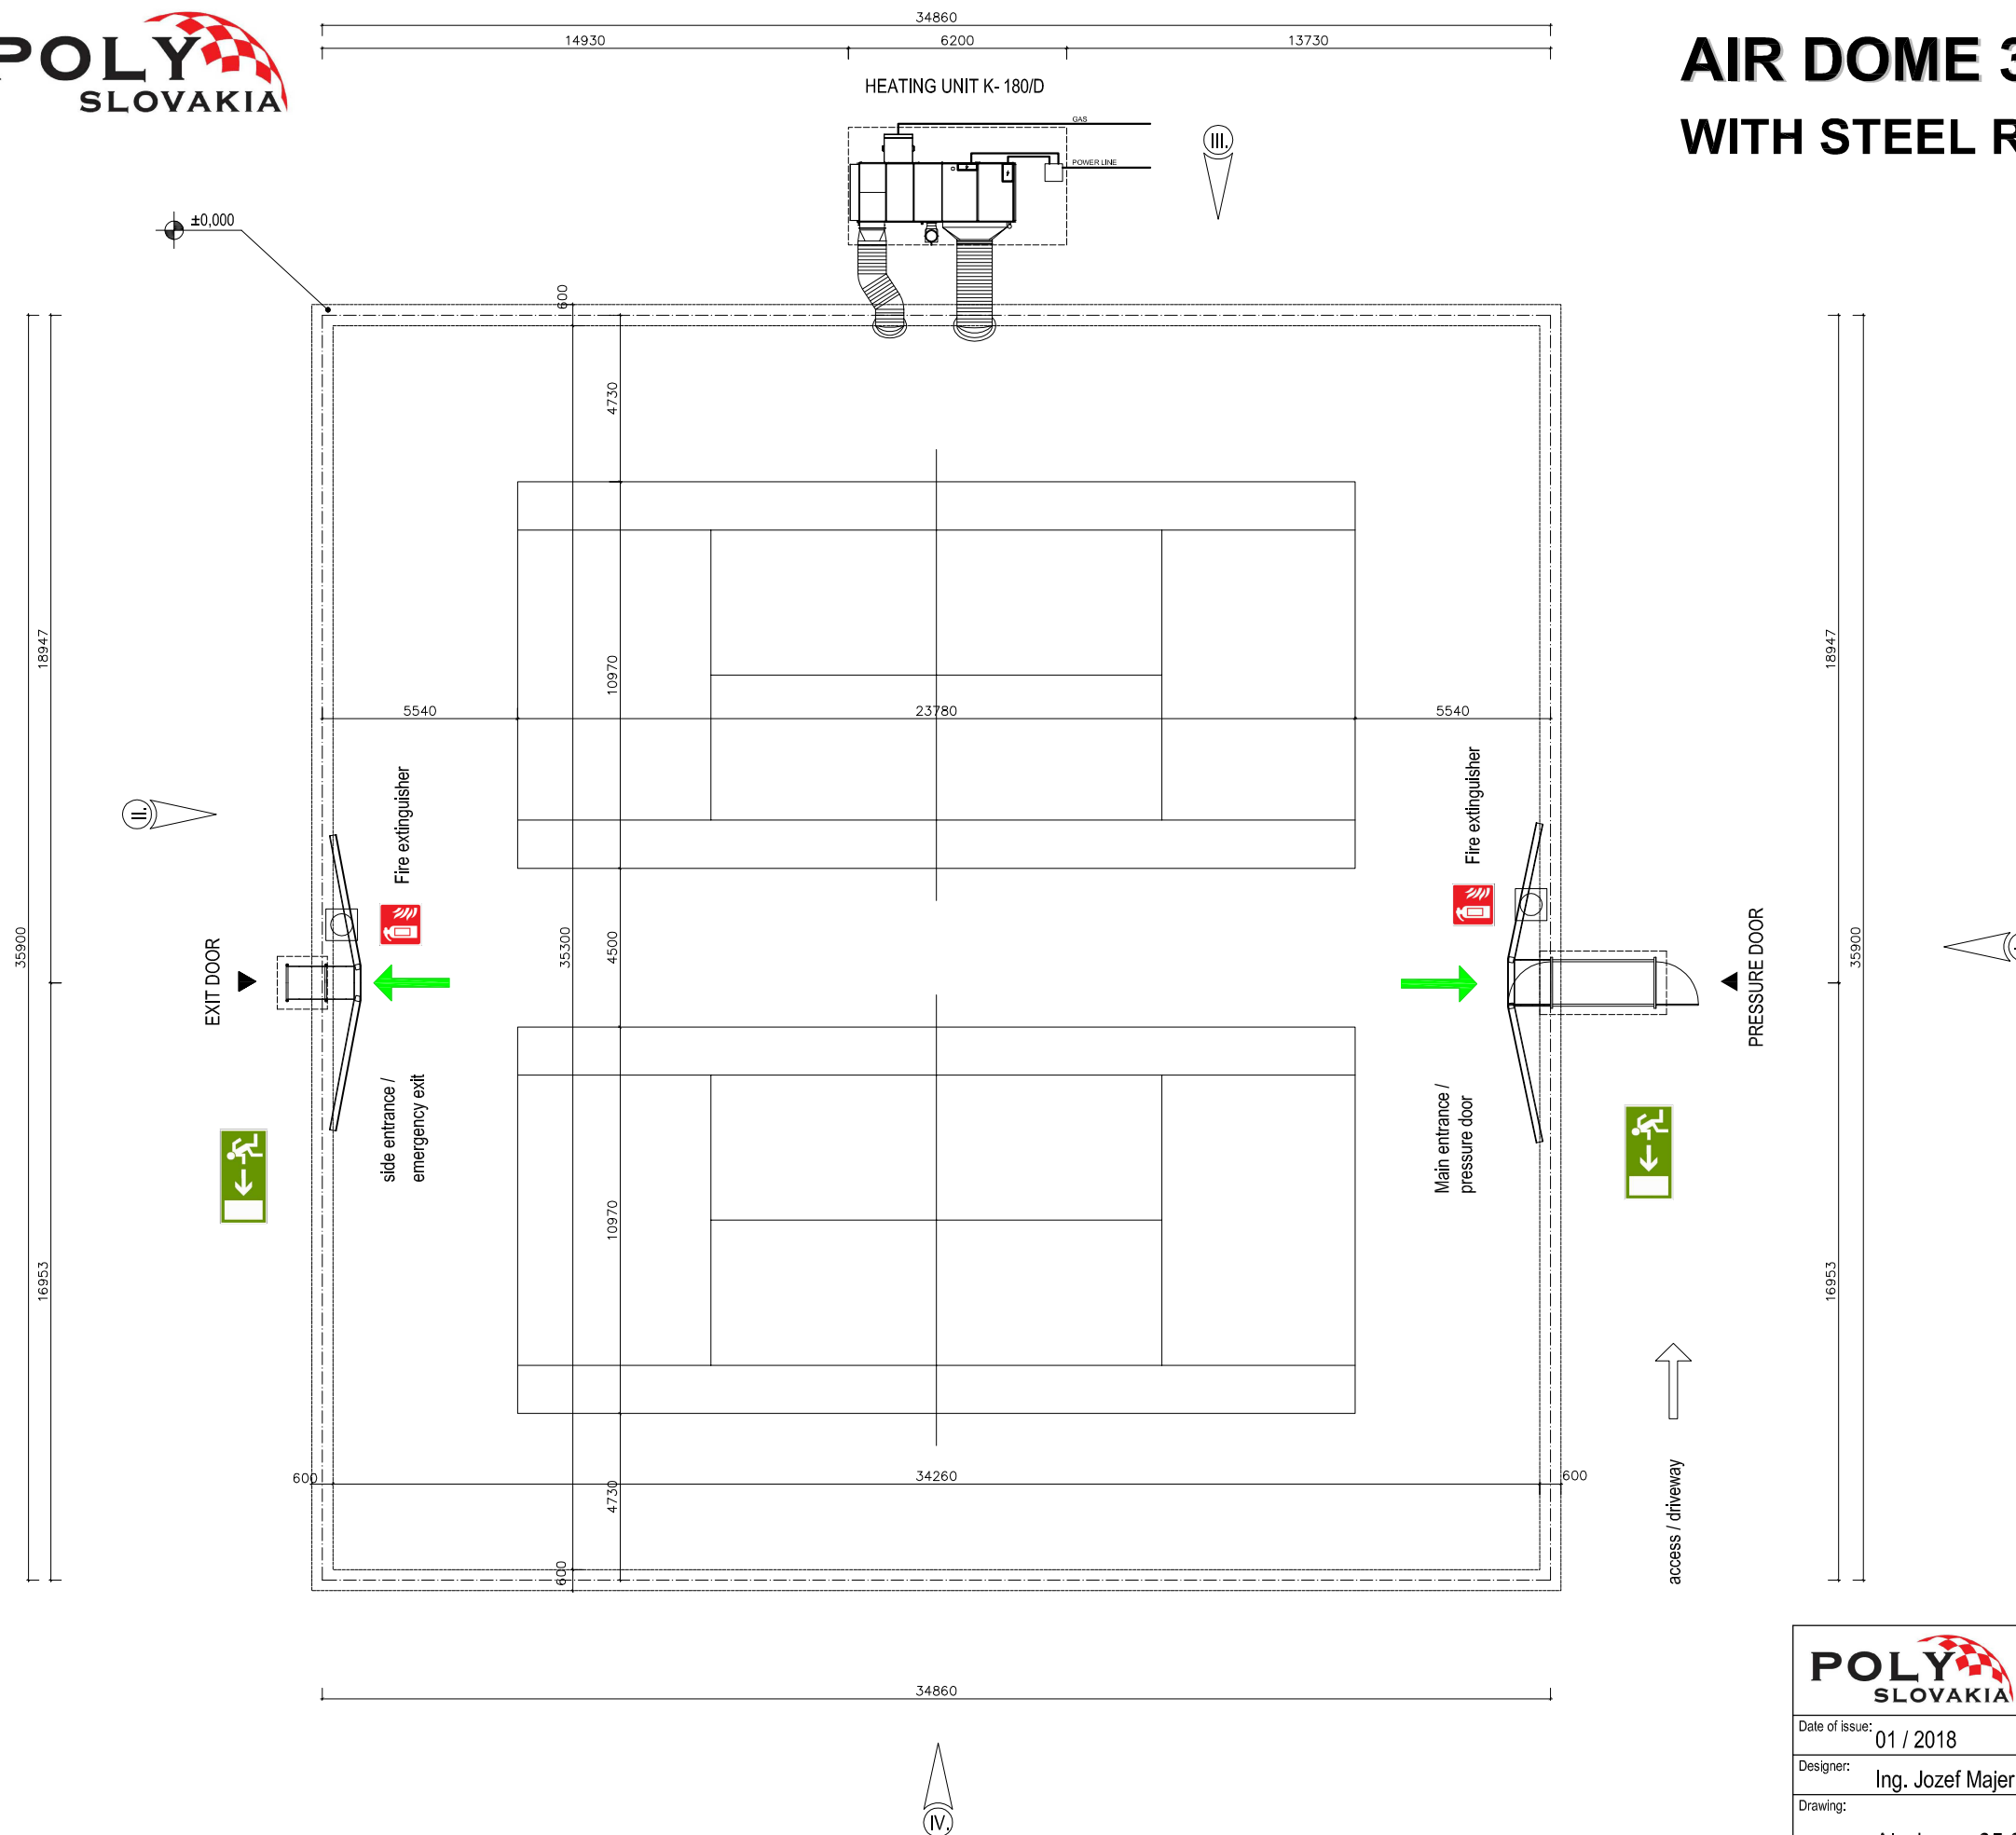

FIRE PROTECTION CONCEPT

		POLY-SLOVAKIA s.r.o. Rudlovská cesta 6550/53 97401 Banská Bystrica IČO: 36636266	GSM: 00421 903 502 806 Tel./Fax.: 00421 48 413 56 19 Web: www.nafukovaciehaly.sk E-mail: marek@nafukovaciehaly.sk IČ DPH: SK202197949	Investor:
Date of issue:	01 / 2018			
Designer:	Ing. Jozef Majer	Scale:	1:200	
Drawing:	Air dome 35,90 x 34,86 x 9,20 m Fire protection concept, Plan view		Phase:	Conceptual design
			Drawing No:	011
			Project No:	
This drawing is a property of POLY SLOVAKIA s.r.o. and any reproduction is forbidden according to the law				